



PLAN 1 TR. -1:100-

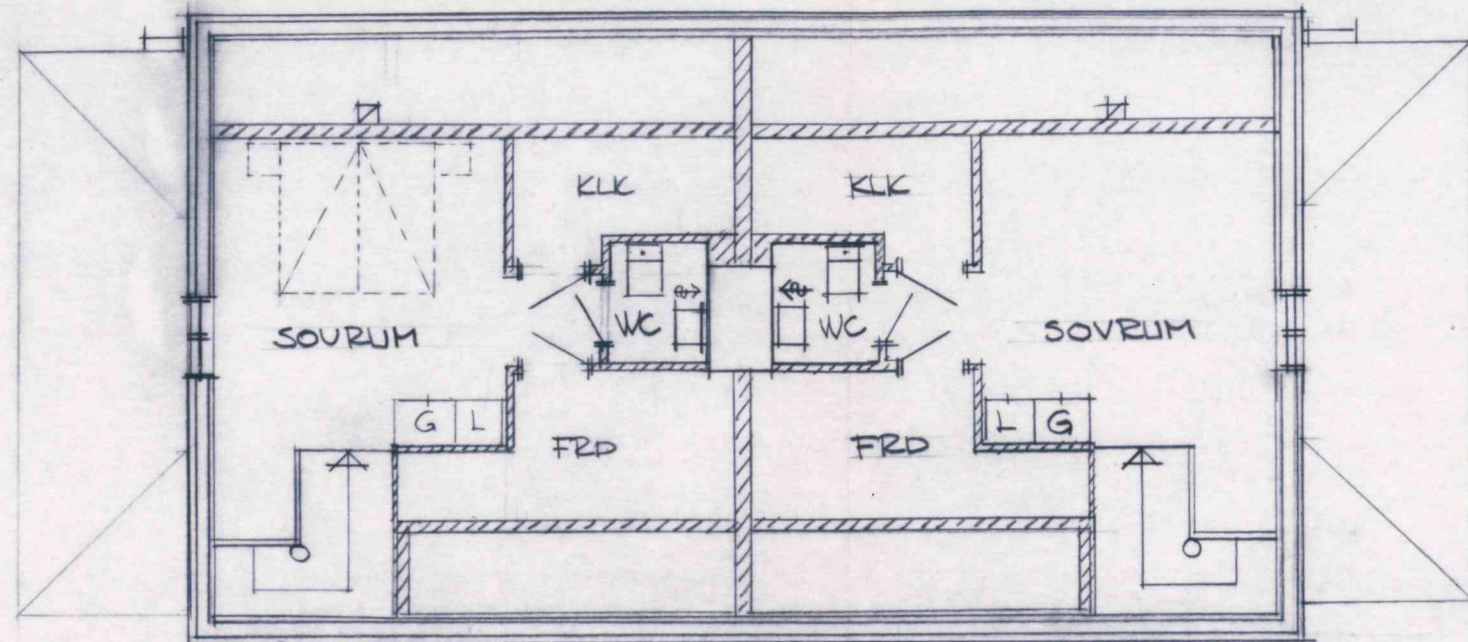

VINDSPLAN -1:100-

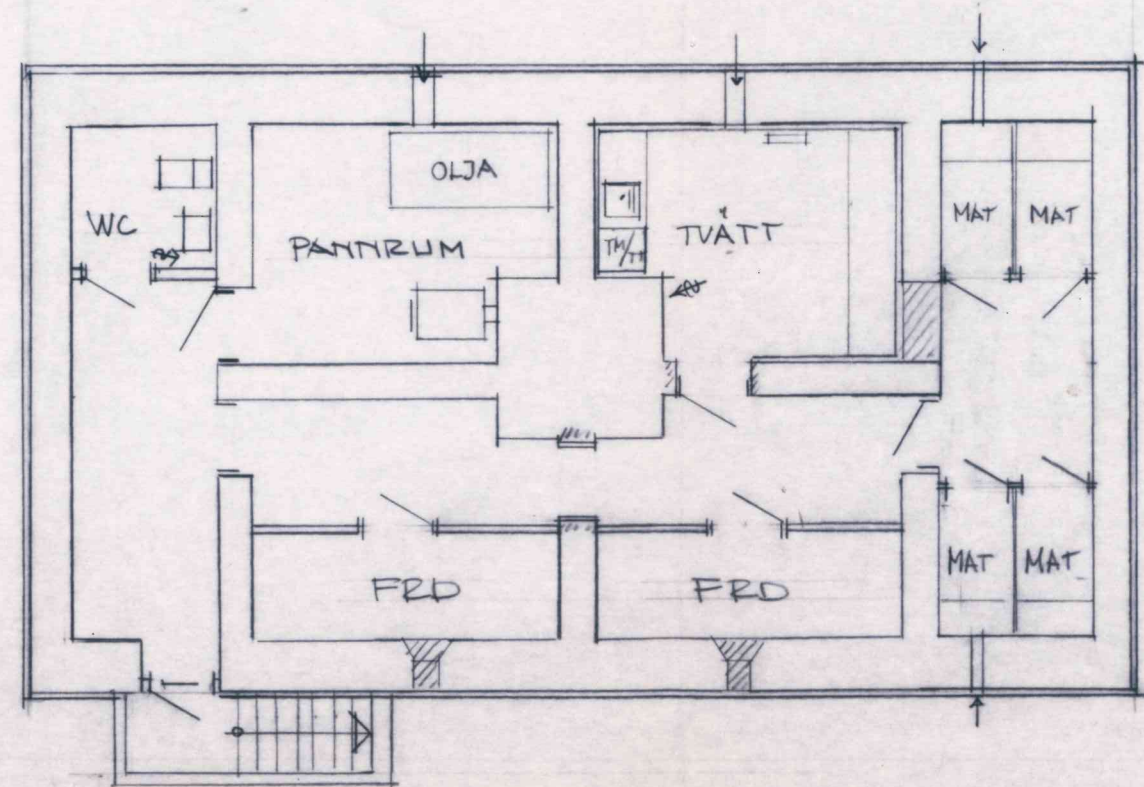

KÄLLARPLAN -1:100-