


PLANTA BAJA

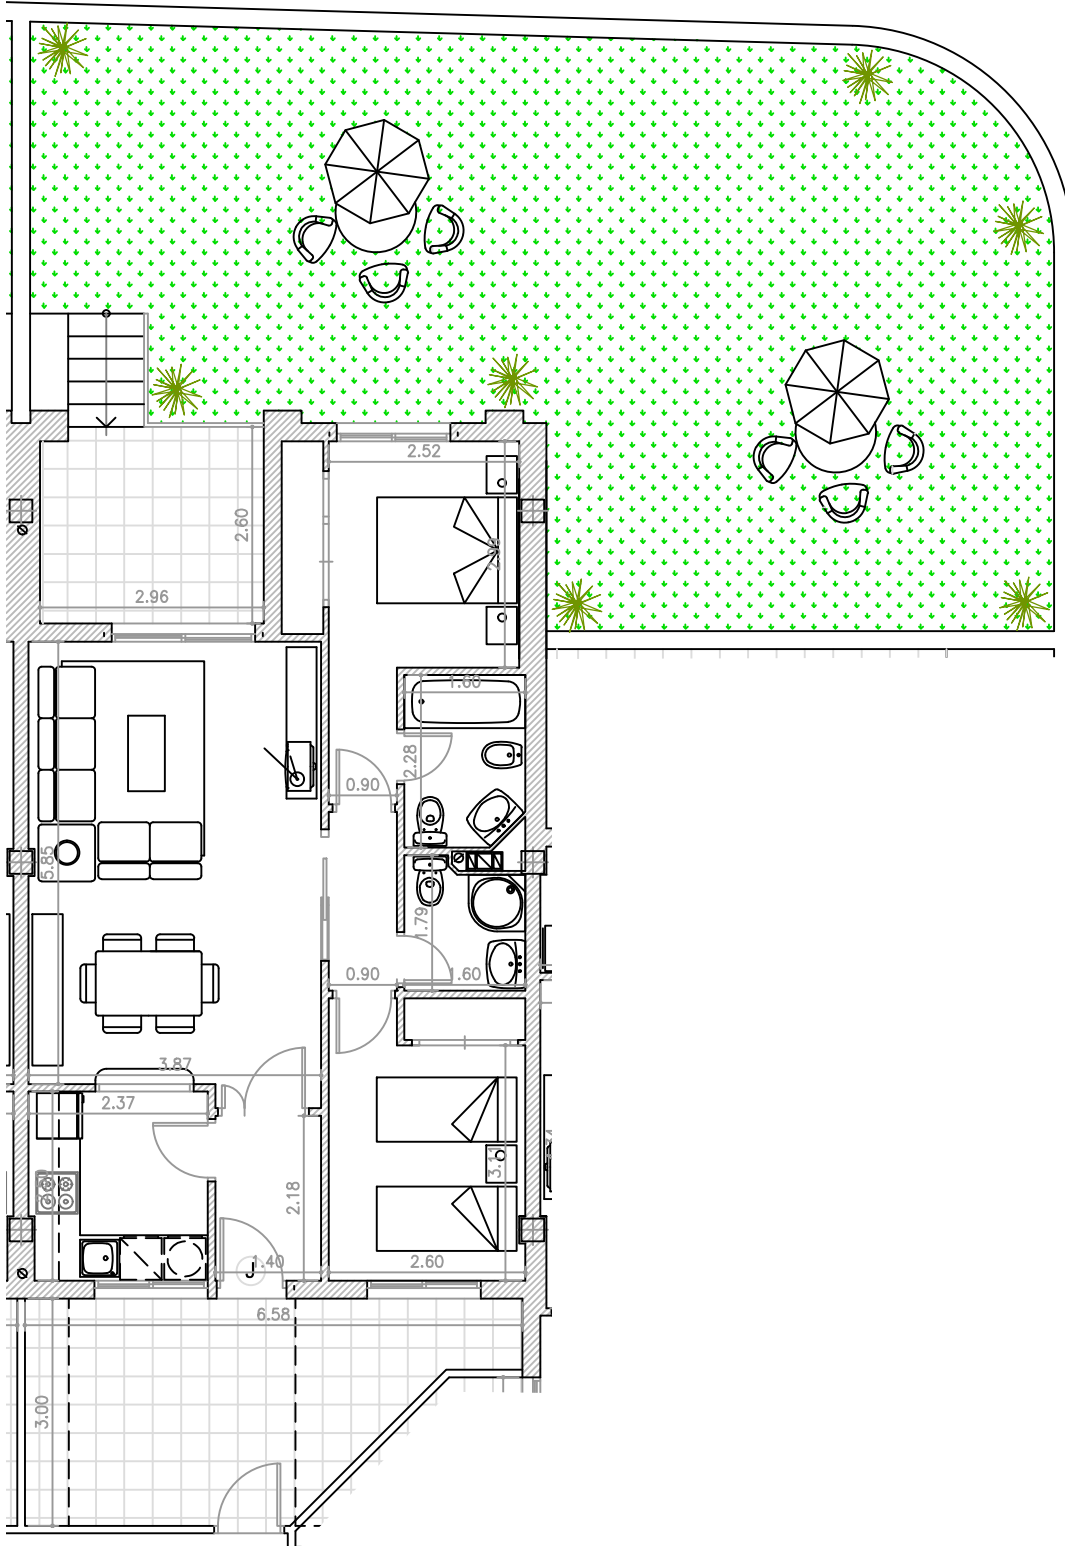

e:1/100 PB-J