



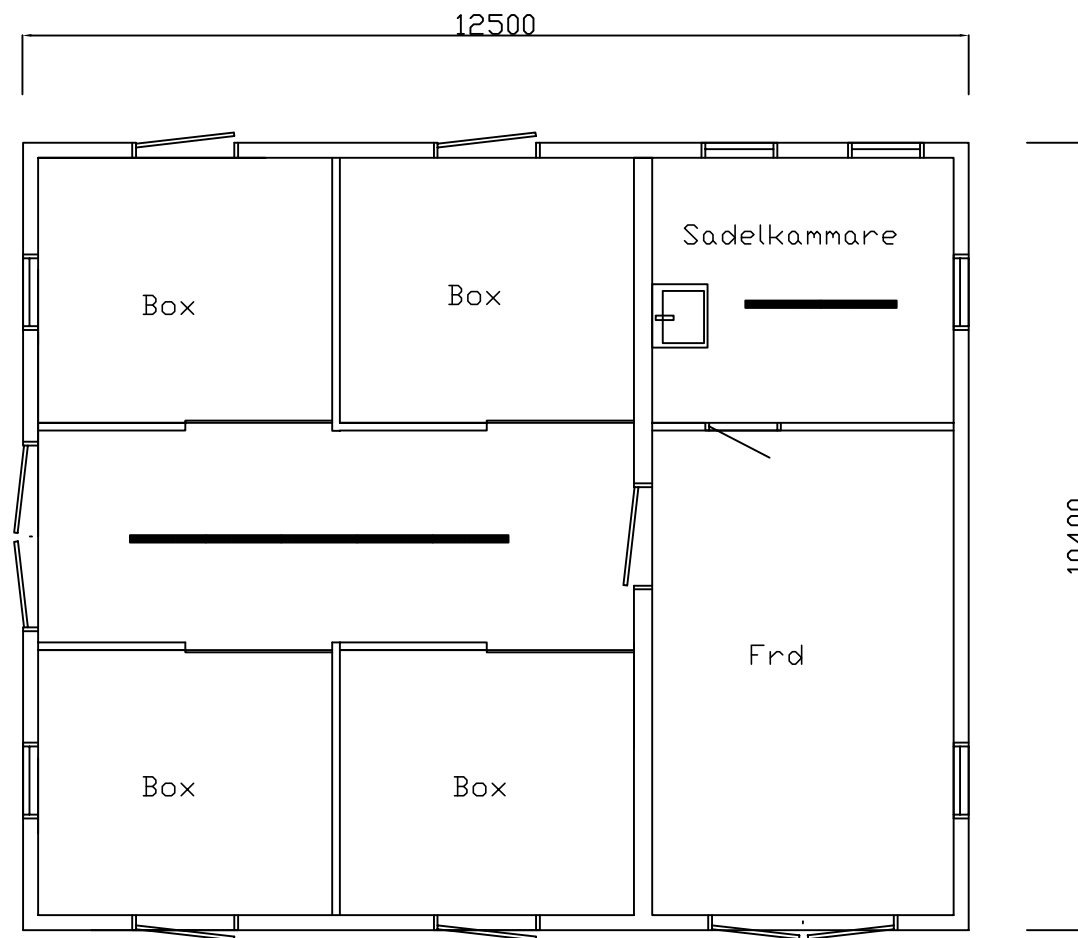


Plan 1

BYA 130 m²

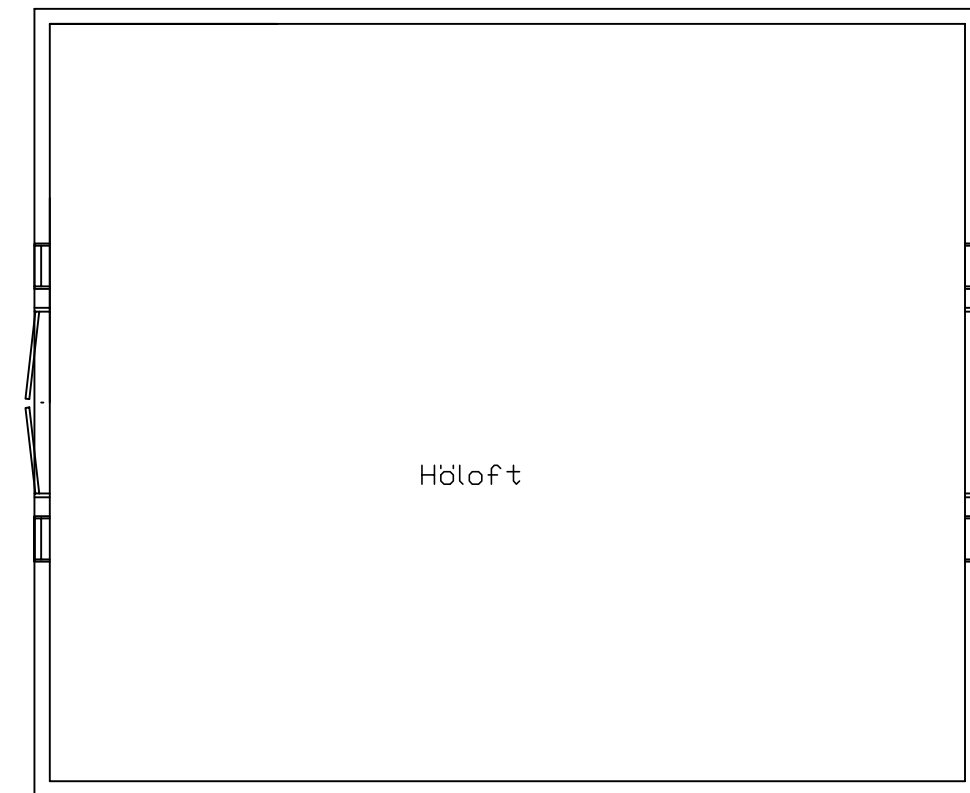

Plan 2 Loft

Meter

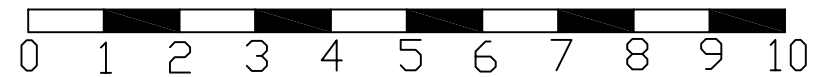

Ritn nr: P2

2021-08-26

Stall LÖVTORP 1:4

Rev: 4

Skala 1:100 [A3]

Ritad av: Byggkonsult ZL AB