


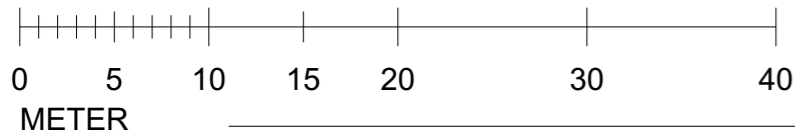

SKALA 1:400





REV. Skiss 2020/09/07
2012 - Skiss 2020/06/29 - Kastriot Sadiku



- lev din dröm -

ARTkitekt Design AB

kastriot.sadiku@artkitekt.se

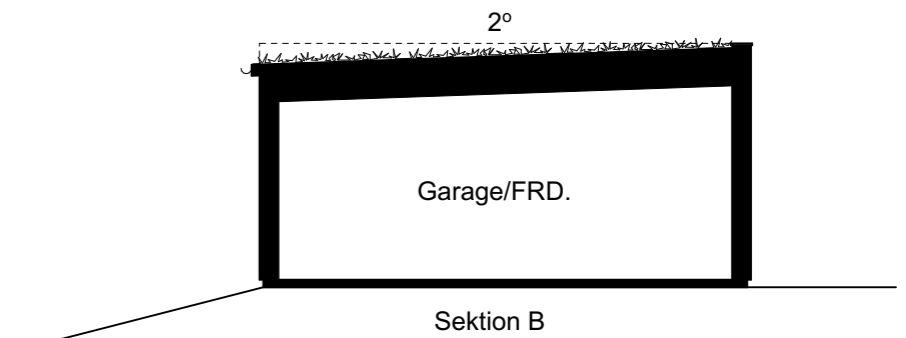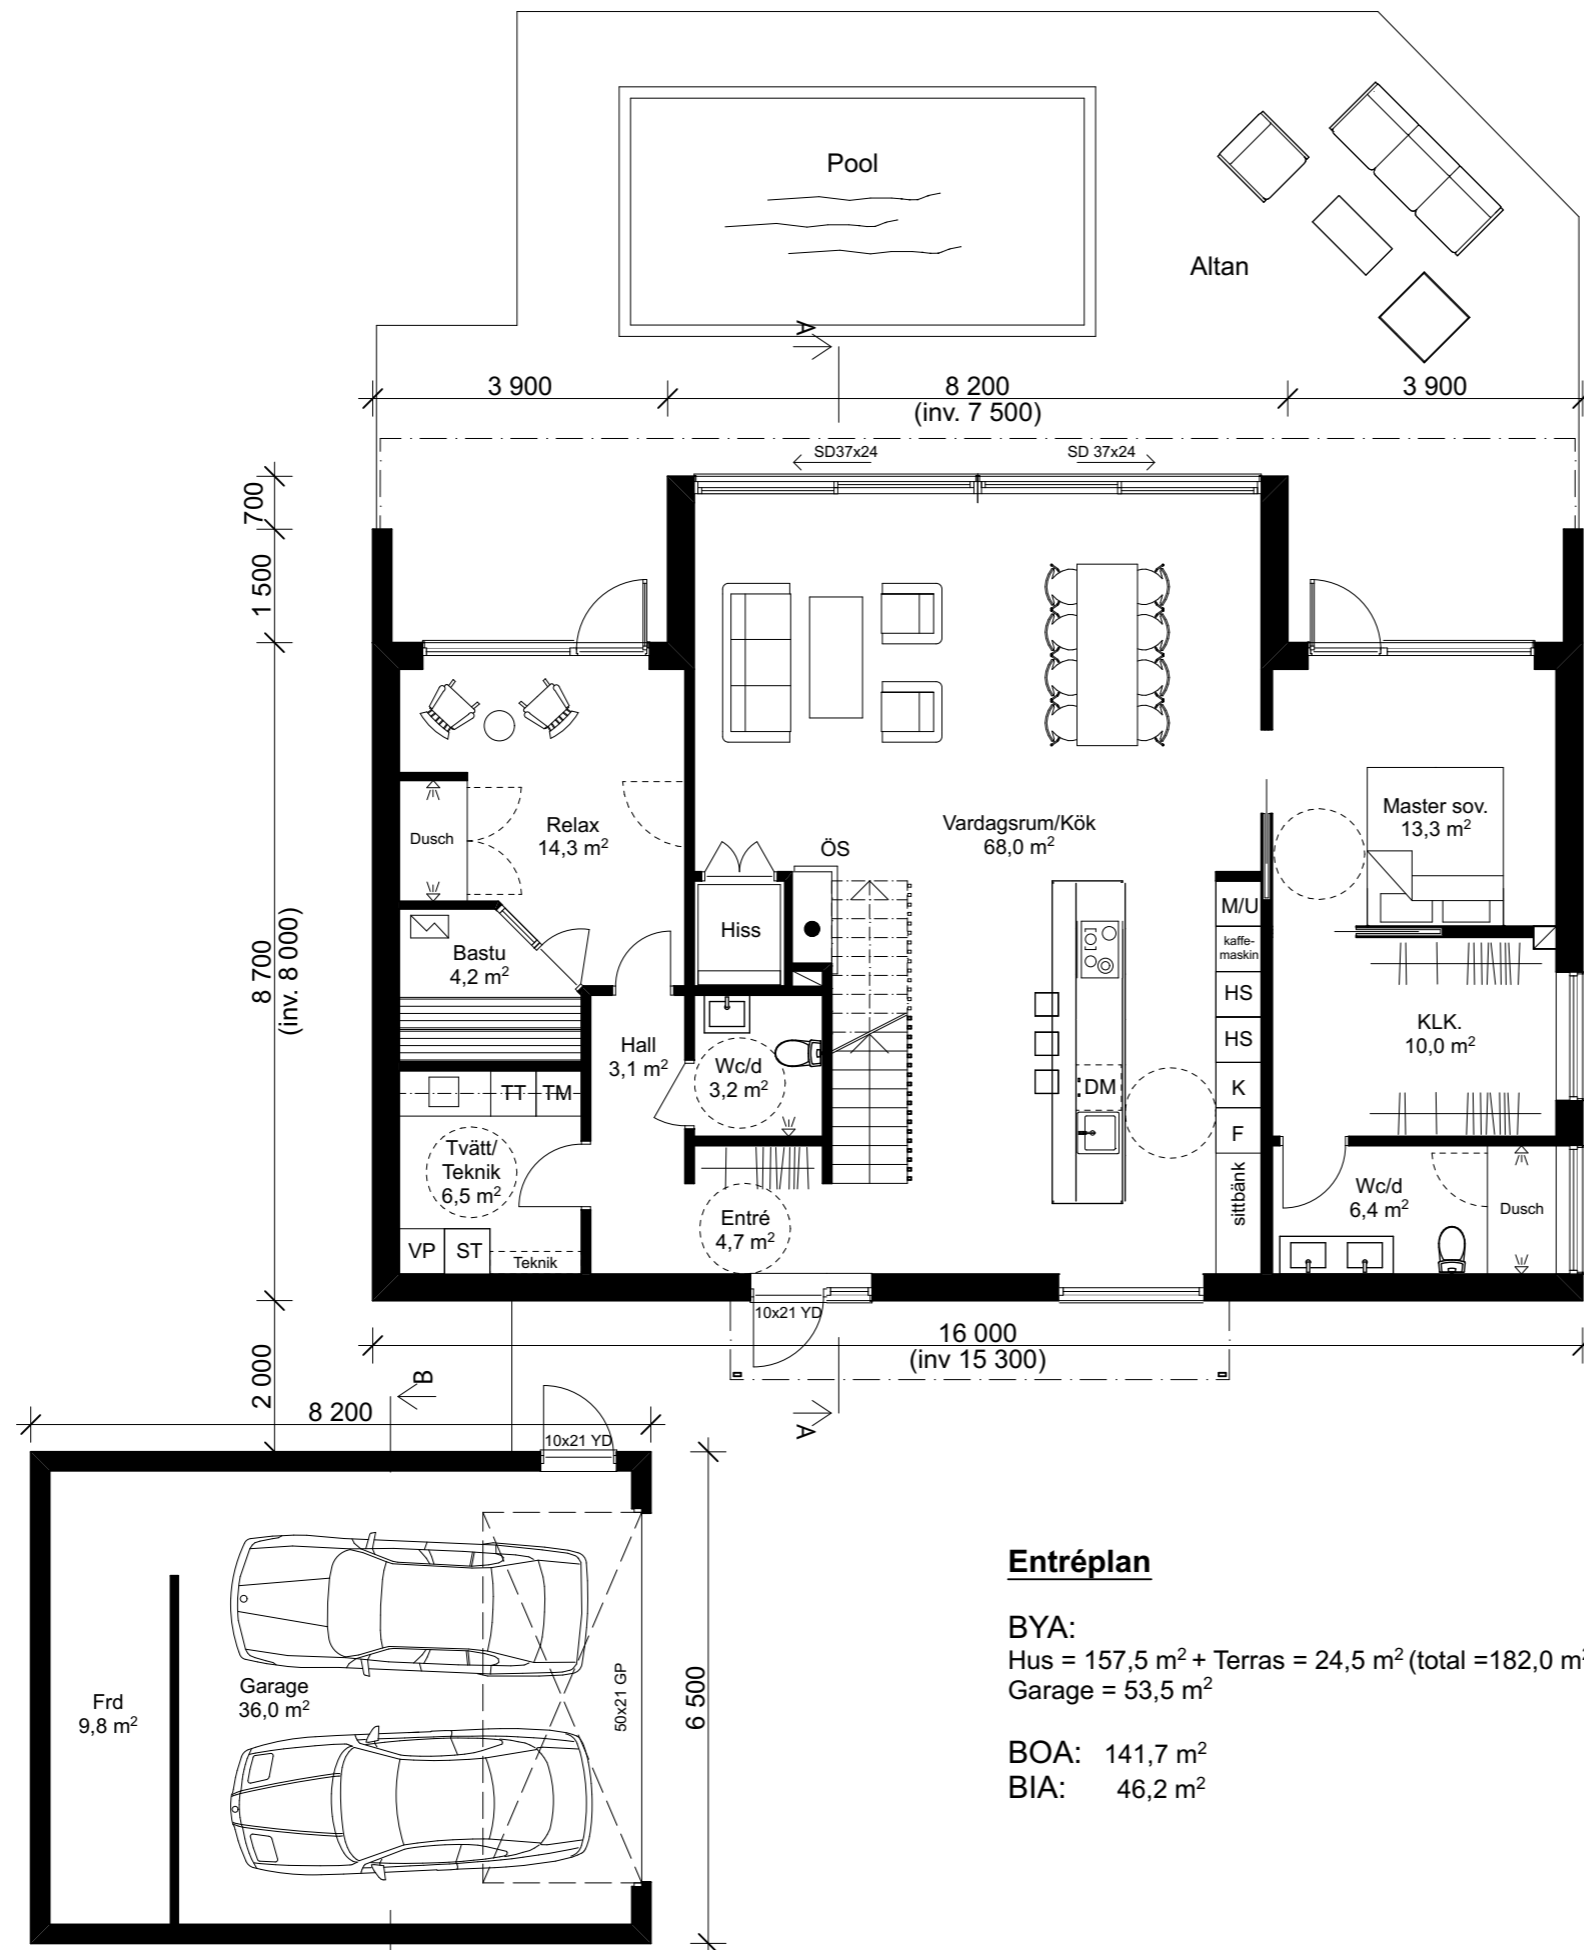

Entréplan

BYA:
Hus = 157,5 m² + Terras = 24,5 m² (total = 182,0 m²)
Garage = 53,5 m²

BOA: 141,7 m²
BIA: 46,2 m²

SKALA 1:100 A3




REV. Skiss 2020/09/07
2012 - Skiss 2020/06/29 - Kastriot Sadiku



- lev din dröm -


ARTkitekt Design AB

kastriot.sadiku@artkitekt.se

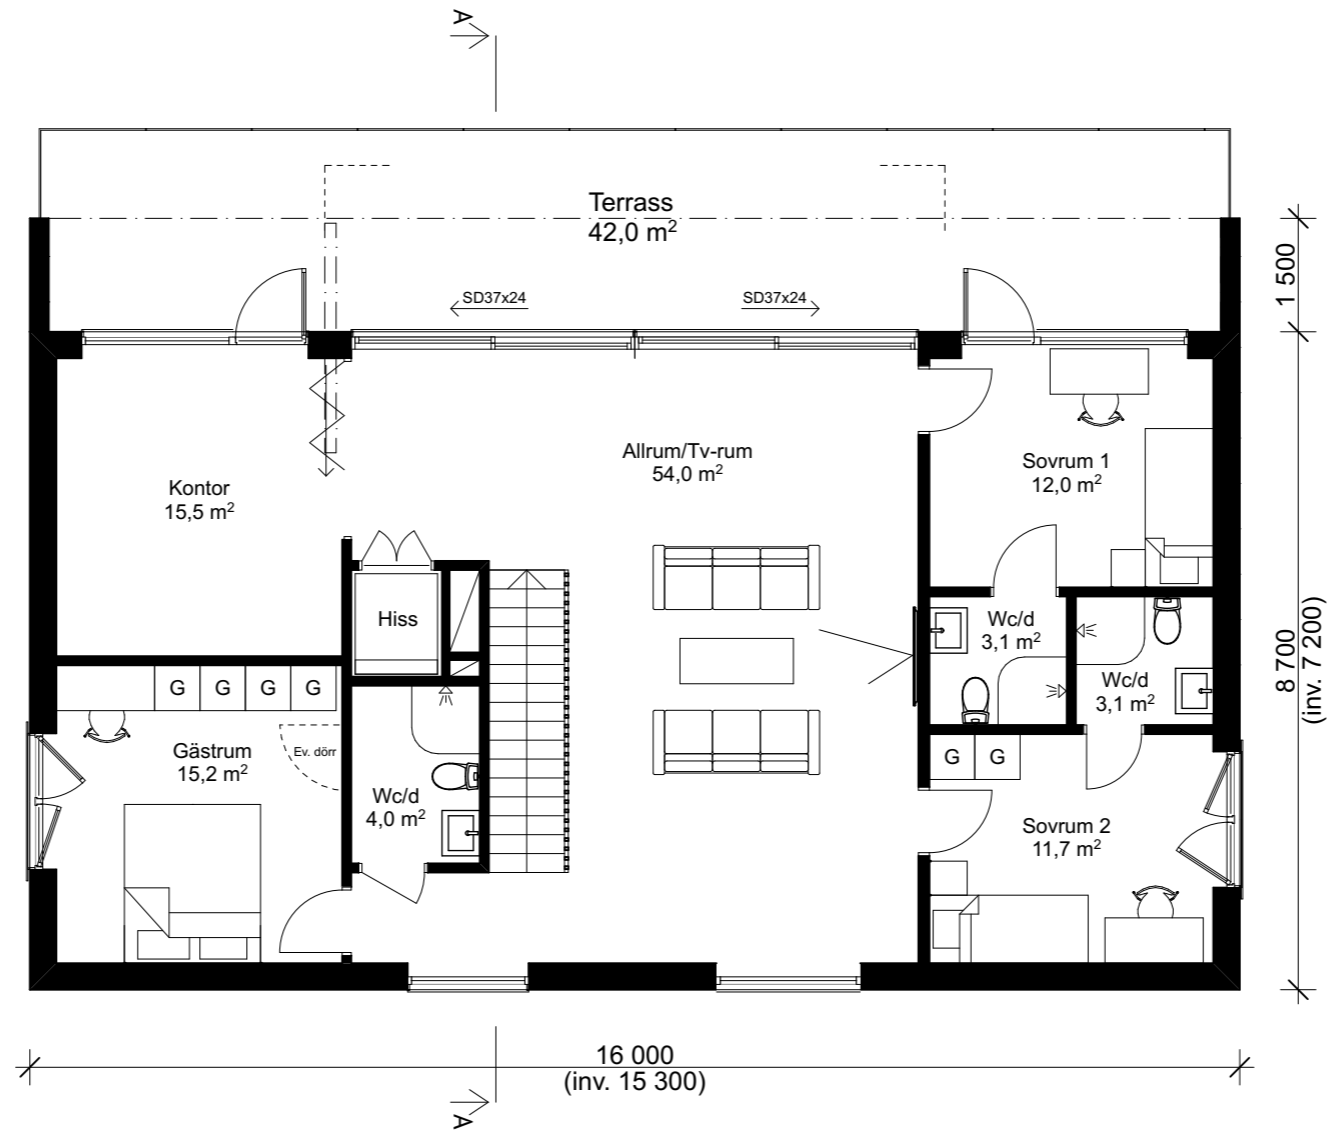

Våningsplan

BOA: 125,0 m²

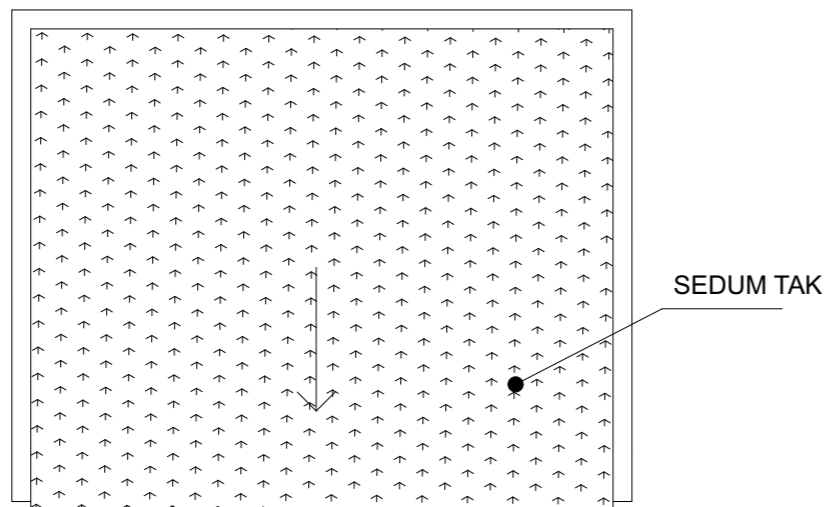

SKALA 1:100 A3





REV. Skiss 2020/09/07
2012 - Skiss 2020/06/29 - Kastriot Sadiku



- lev din dröm -

ARTkitekt Design AB

kastriot.sadiku@artkitekt.se

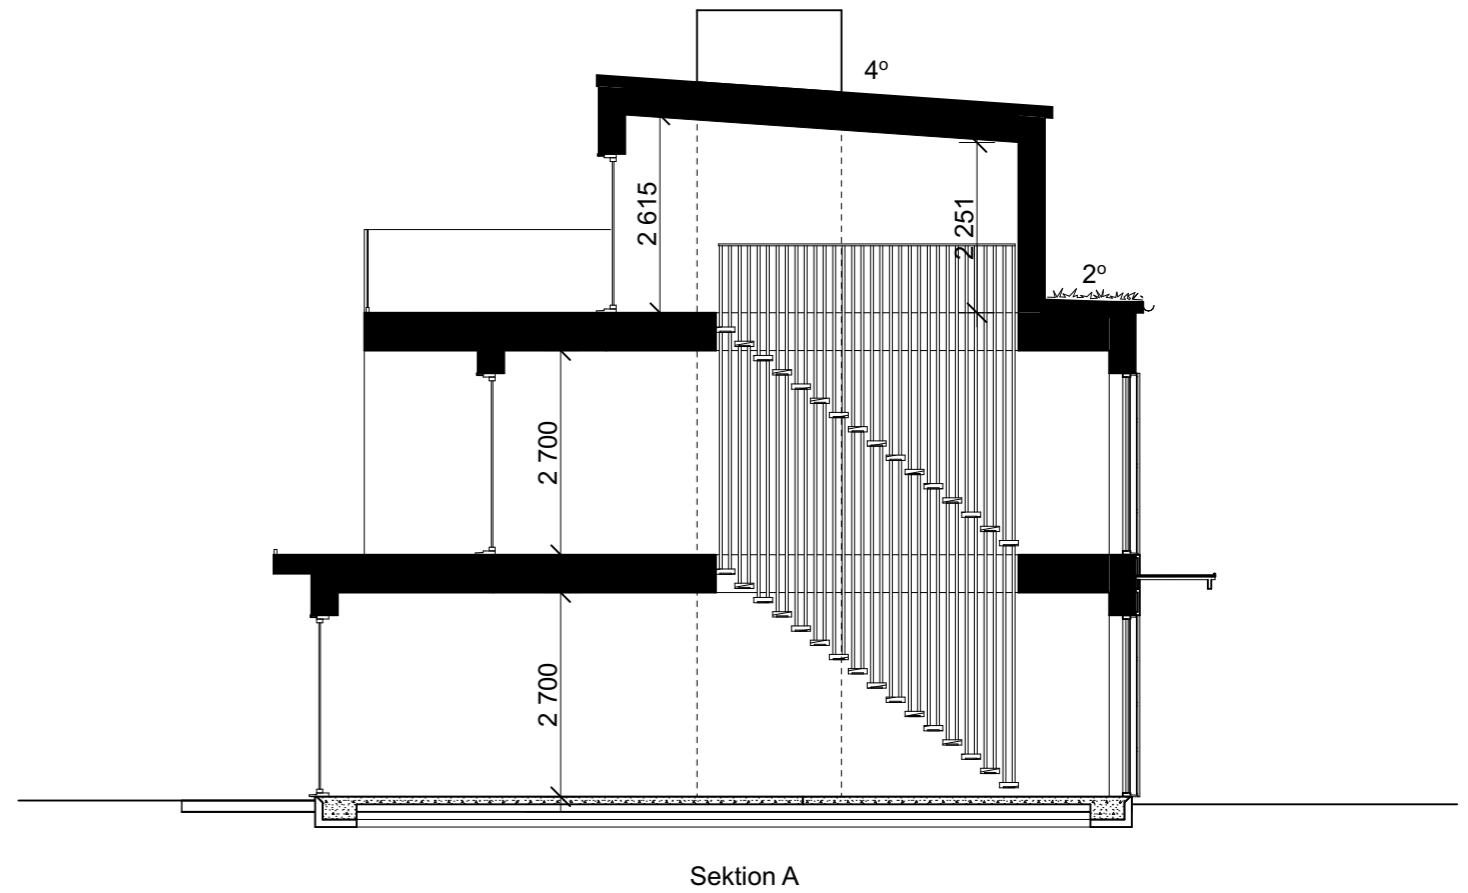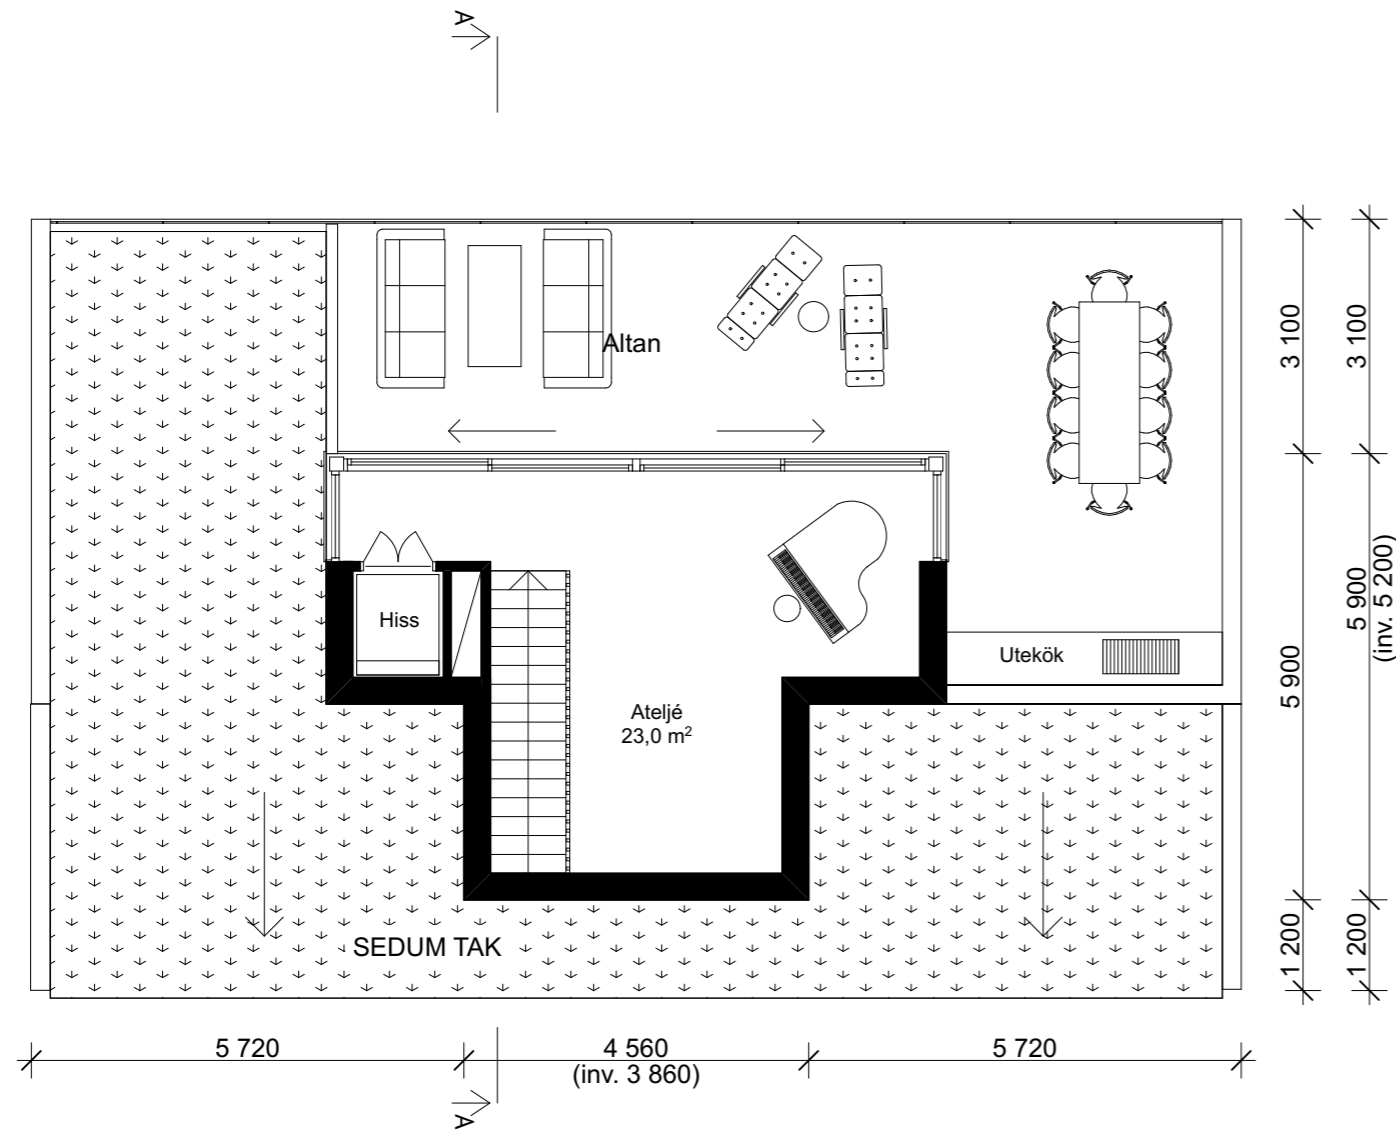

Vindplan

BOA: 28,5 m²

SKALA 1:100 A3




REV. Skiss 2020/11/13
2012 - Skiss 2020/06/29 - Kastriot Sadiku



- lev din dröm -

ARTkitekt Design AB


kastriot.sadiku@artkitekt.se

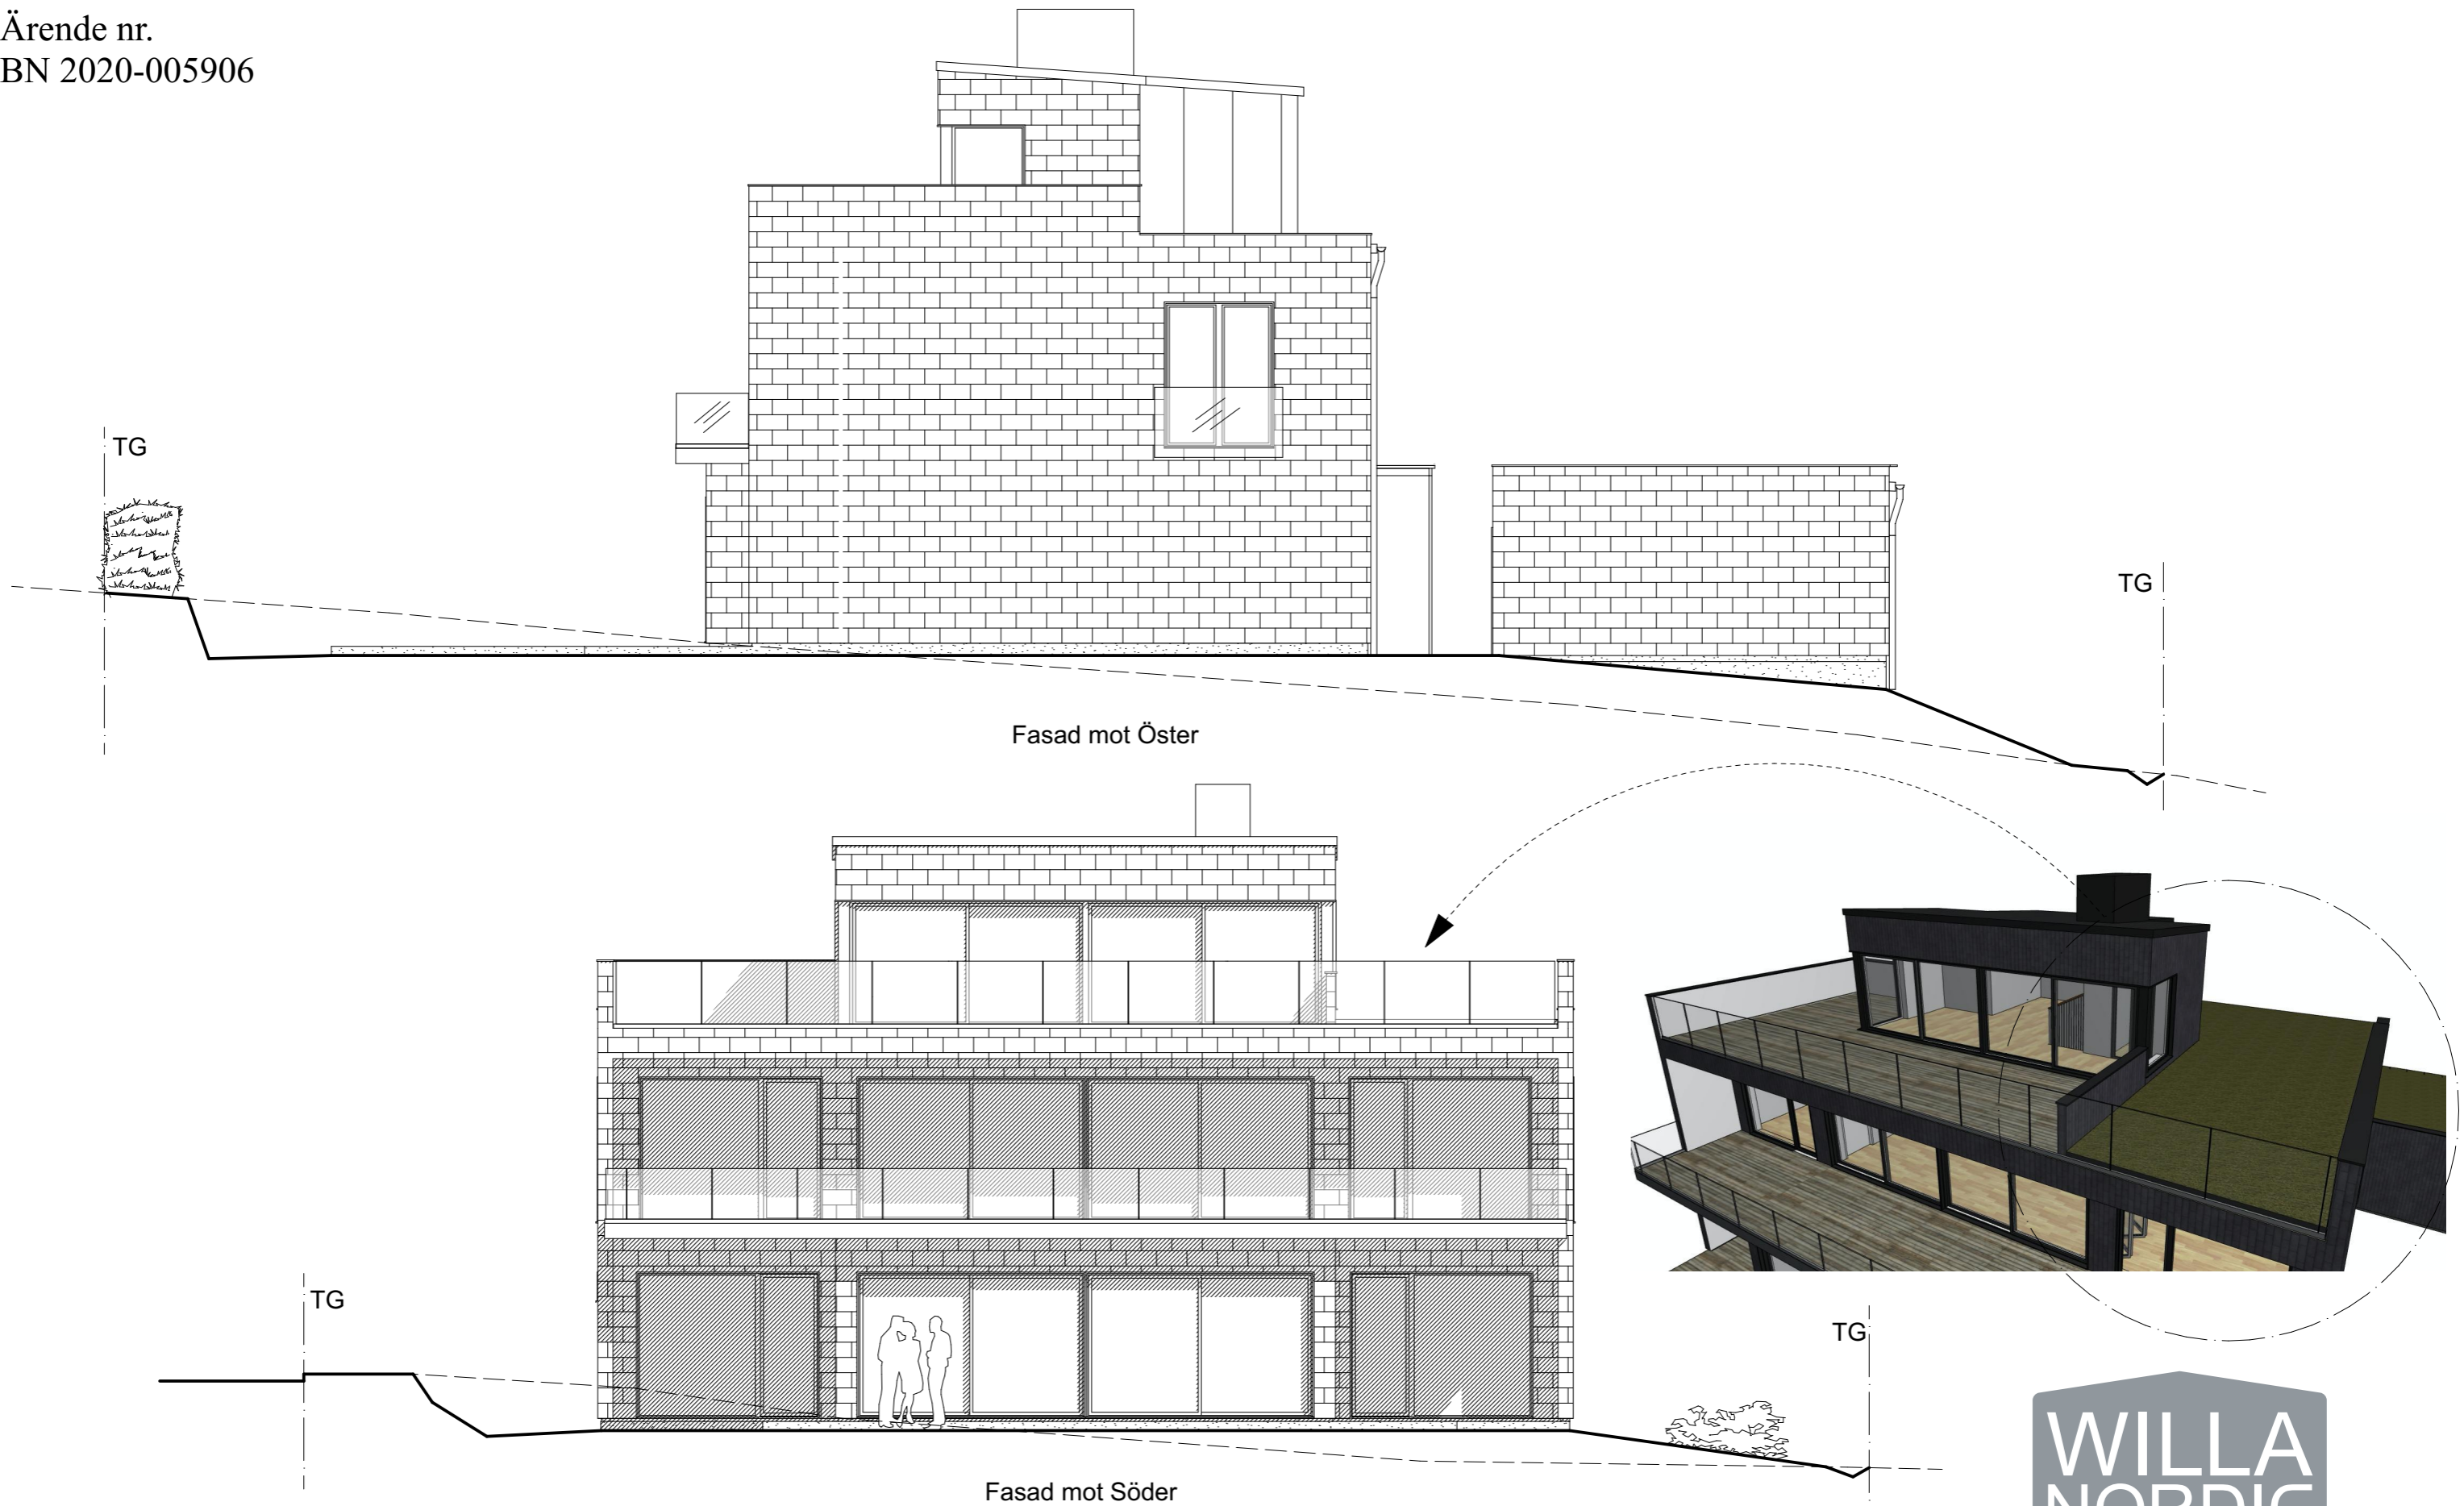

Fasad mot Öster

Fasad mot Söder

SKALA 1:100 A3

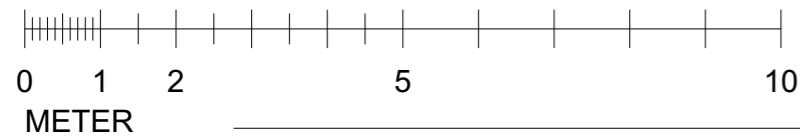

REV. Skiss 2020/11/13
2012 - Skiss 2020/06/29 - Kastriot Sadiku

--- Bef. marknivå
— Blivande marknivå




- lev din dröm -

ARTkitekt Design AB

kastriot.sadiku@artkitekt.se



Fasad mot Norr

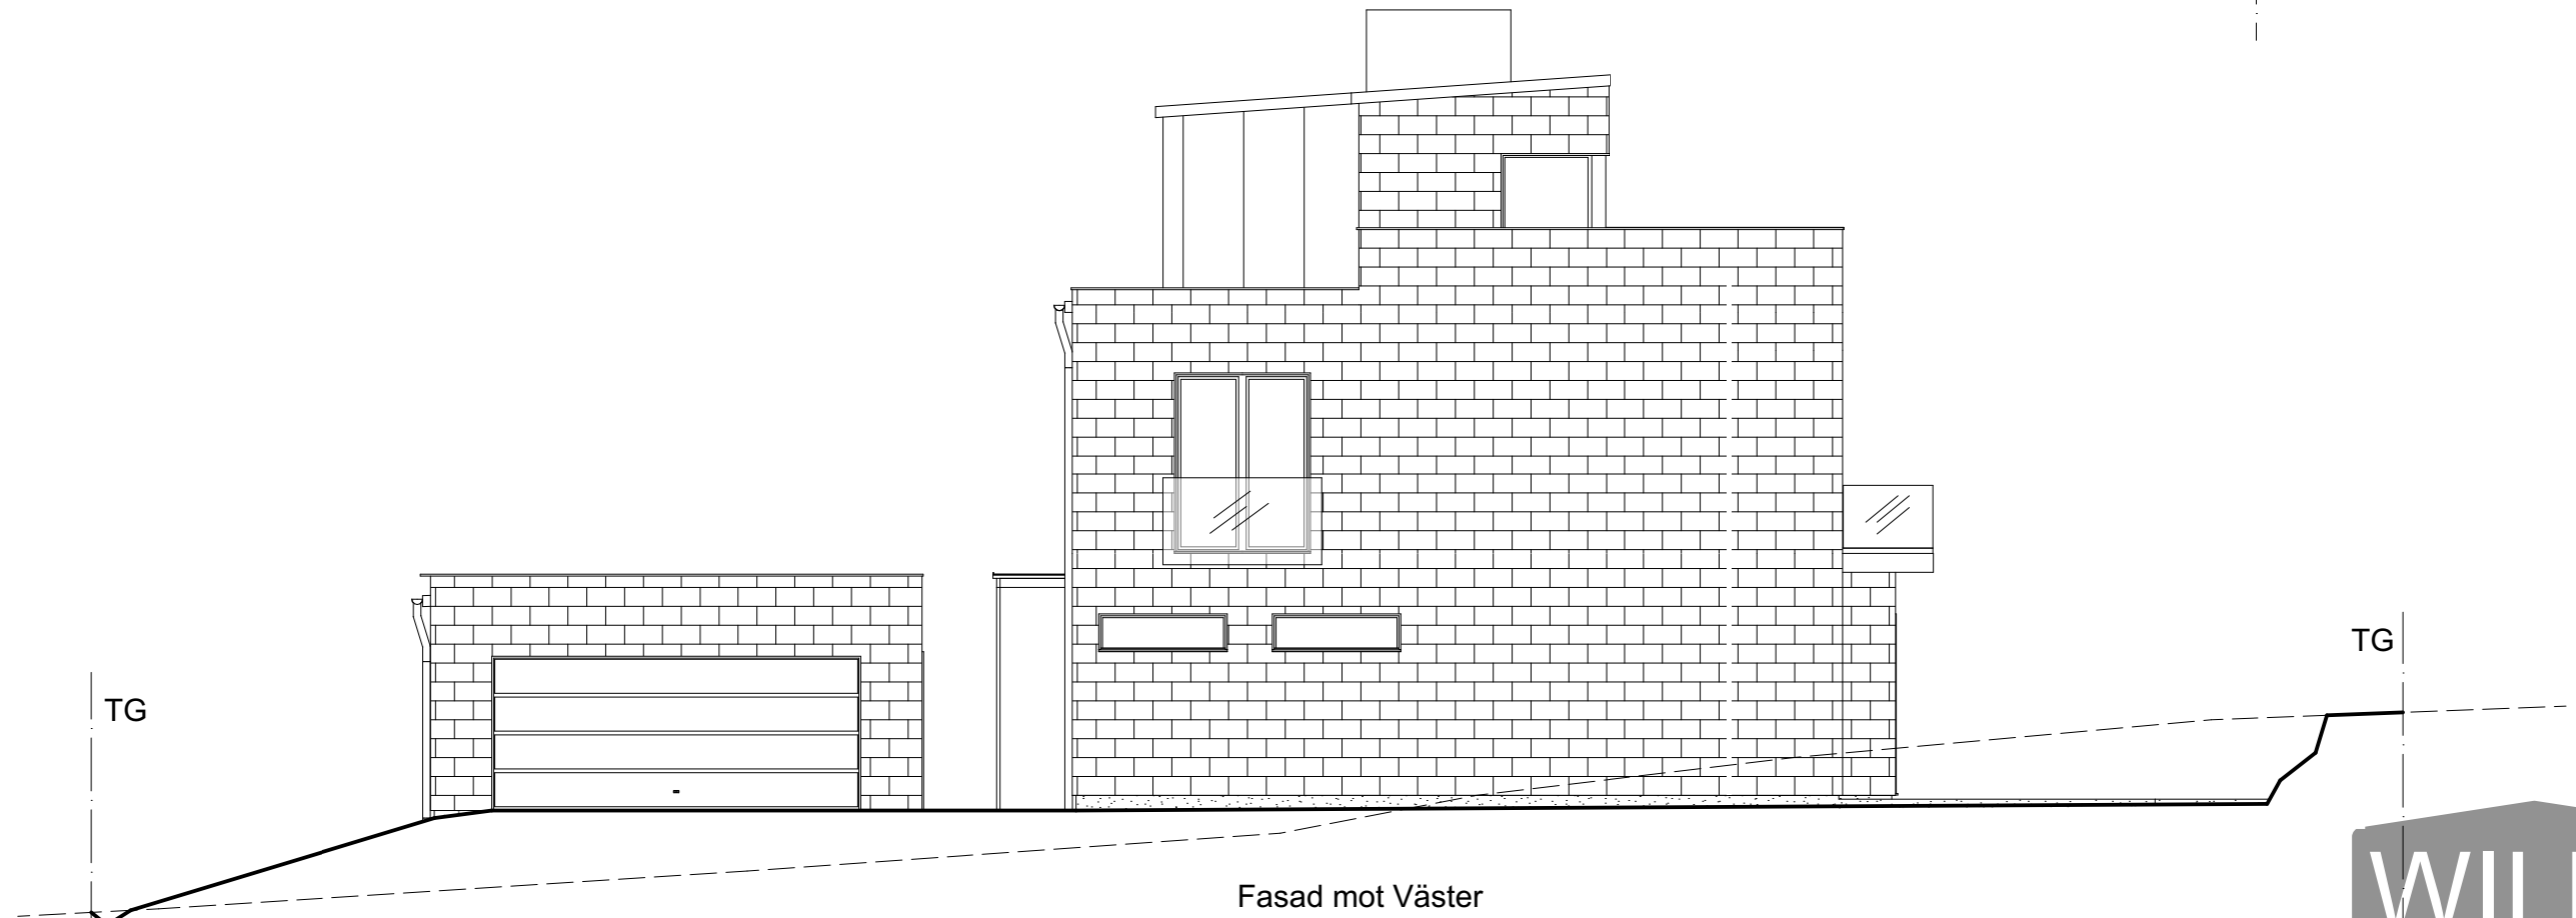

Fasad mot Väster

SKALA 1:100 A3



REV. Skiss 2020/11/13
2012 - Skiss 2020/06/29 - Kastriot Sadiku

--- Bef. marknivå
— Blivande marknivå



- lev din dröm -

ARTkitekt Design AB
kastriot.sadiku@artkitekt.se