




Plan 1
BOA 44,5 m²
BYA 50 m²

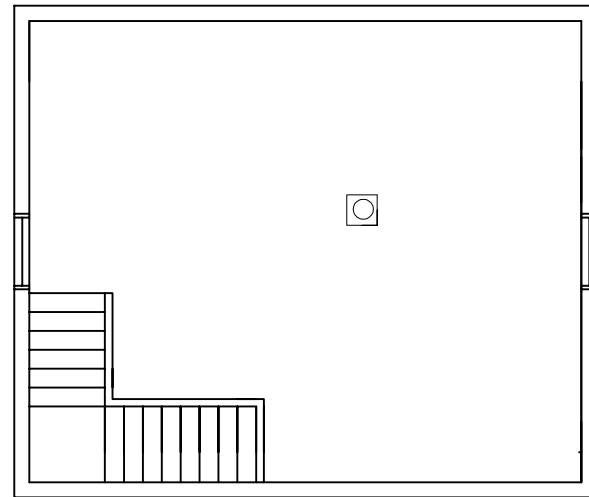

Plan 2 Loft
BOA 33 m²

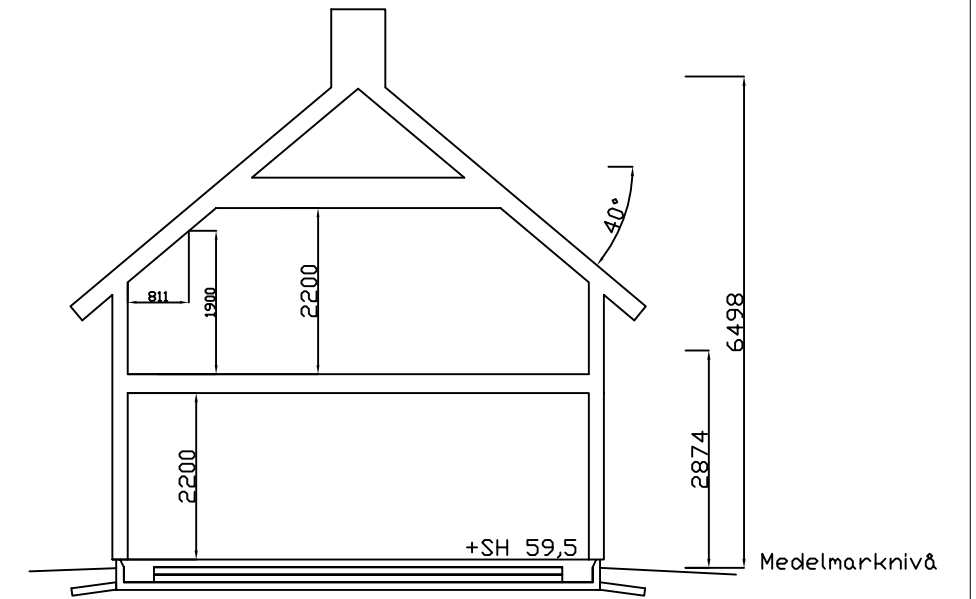

Sektion

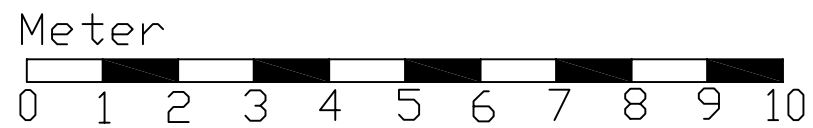

Ritn nr: F3

2021-09-22

Gästhus LÖVTORP 1:4
Rev: 2 Skala 1:100 [A3]
Ritad av: Byggkonsult ZL AB